




PC [POST CENTER]	PC= 12" UP TO 42"
SH [SHELF WITH]	SH = PC - 3 mm
BP [BACK PANEL]	BP = PC - 4 mm

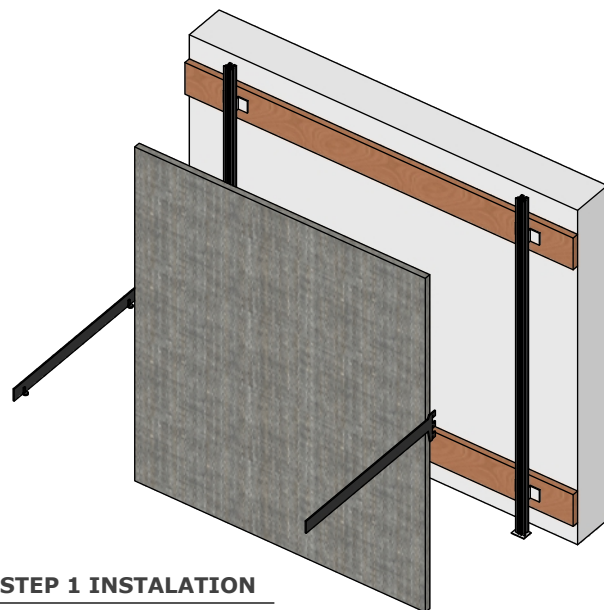

**1 :: STEP 1 INSTALATION**  
001 scale: 1"=1'

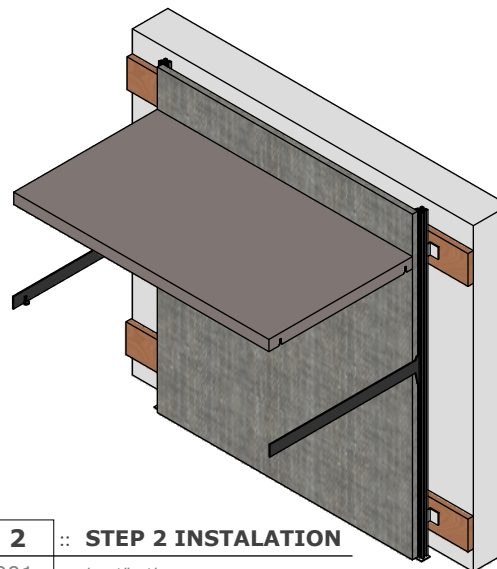

**2 :: STEP 2 INSTALATION**  
001 scale: 1"=1'

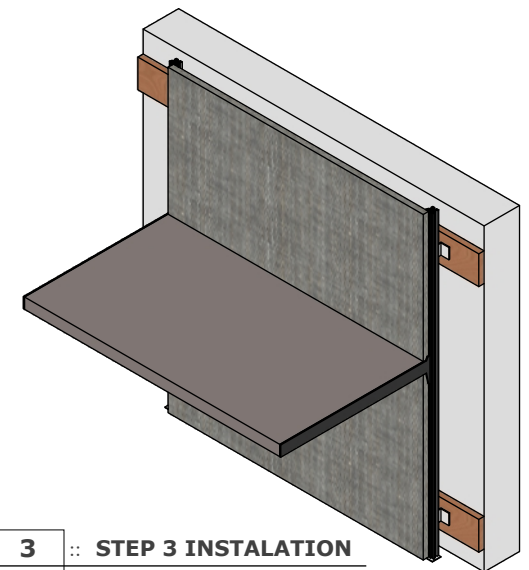


**3 :: STEP 3 INSTALATION**  
001 scale: 1"=1'

SALT VESTIERE



REVISIONS		
	MM/DD/YY	REMARKS
1	09/21/23	...
2	--/--/--	...
3	--/--/--	...
4	--/--/--	...
5	--/--/--	...

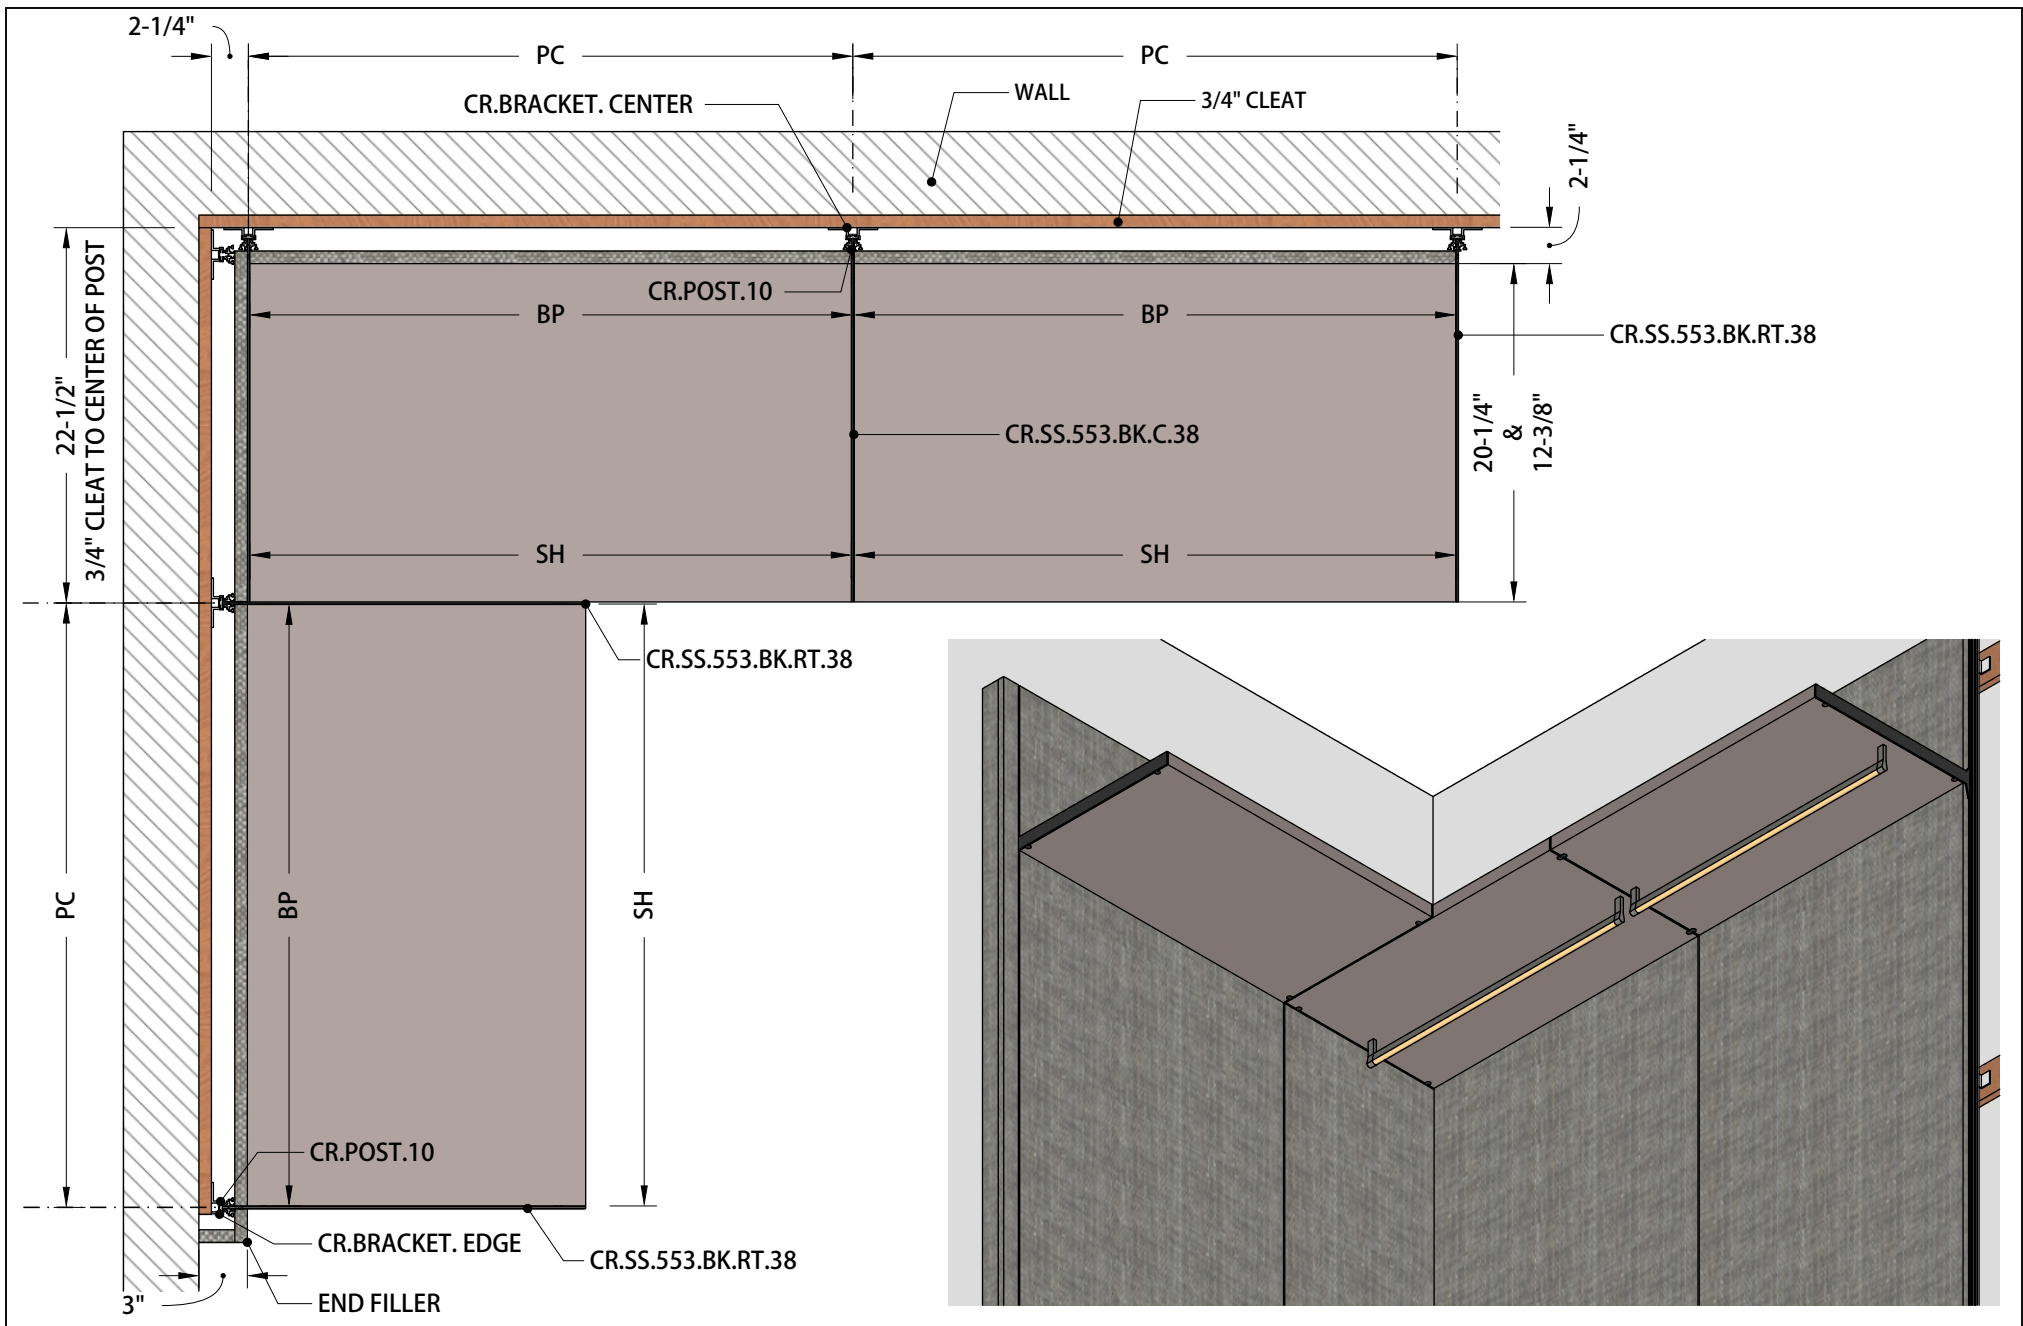

SALT VESTIERE






REVISIONS

	MM/DD/YY	REMARKS
1	09/21/23	...
2	--/--/--	...
3	--/--/--	...
4	--/--/--	...
5	--/--/--	...


02

A

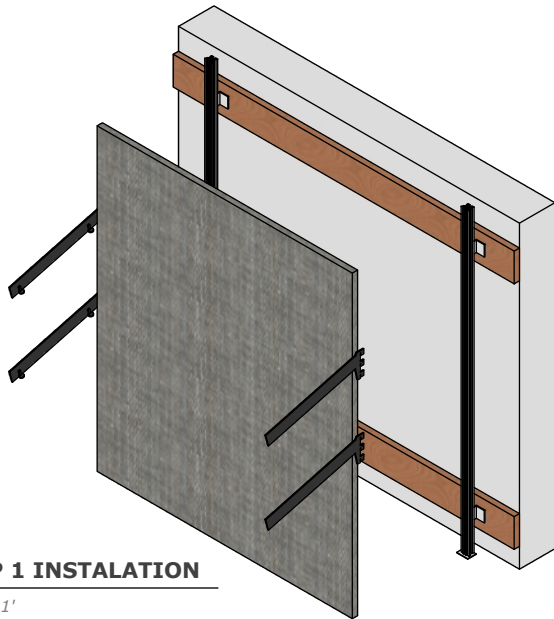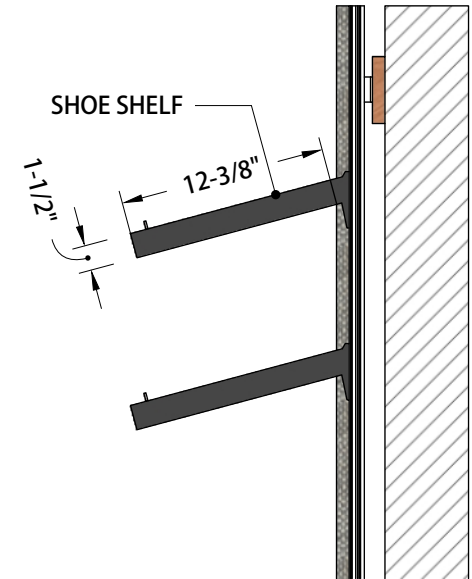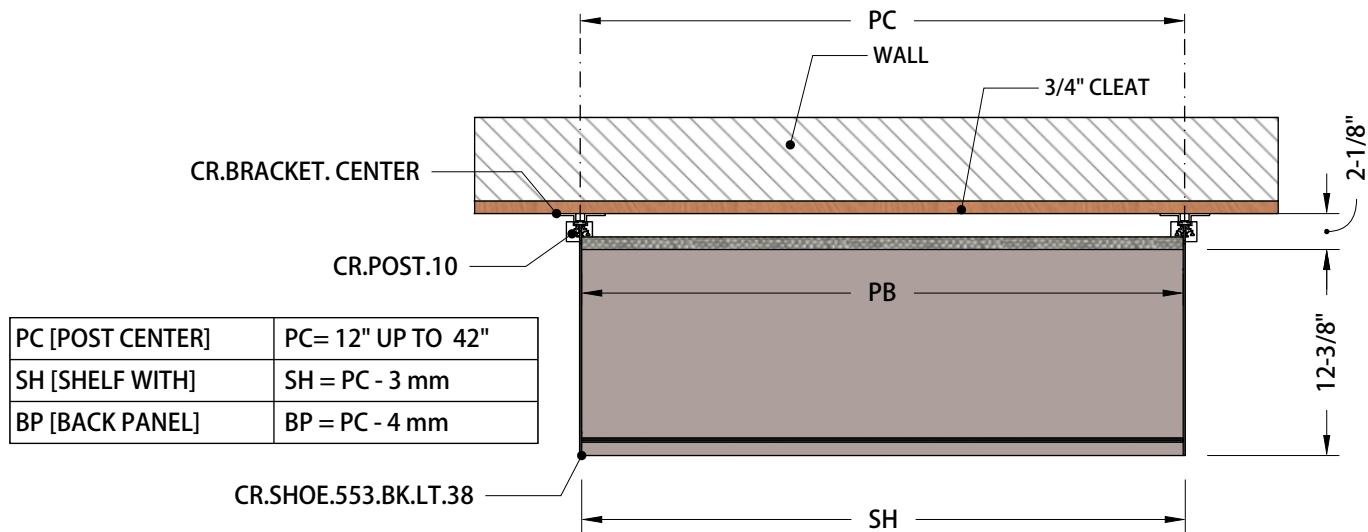


**1 :: STEP 1 INSTALATION**

001 scale: 1"=1'

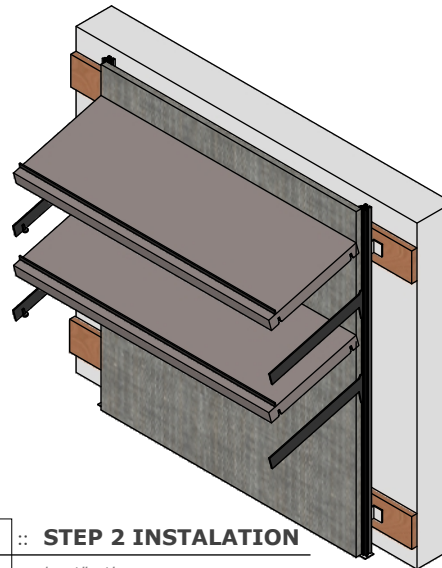

**2 :: STEP 2 INSTALATION**

001 scale: 1"=1'

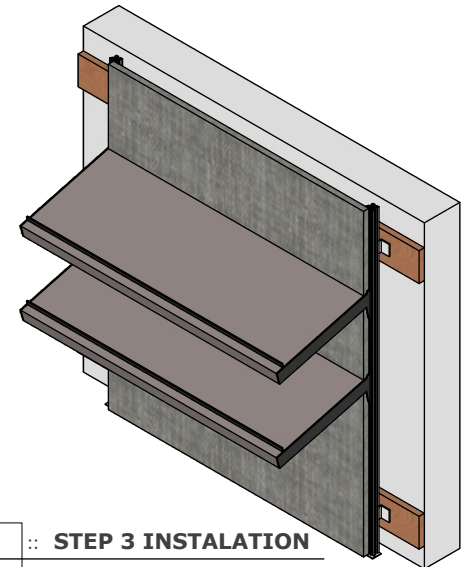

**3 :: STEP 3 INSTALATION**

001 scale: 1"=1'

SALT VESTIERE





REVISIONS

	MM/DD/YY	REMARKS
1	09/21/23	...
2	--/--/--	...
3	--/--/--	...
4	--/--/--	...
5	--/--/--	...

03

A

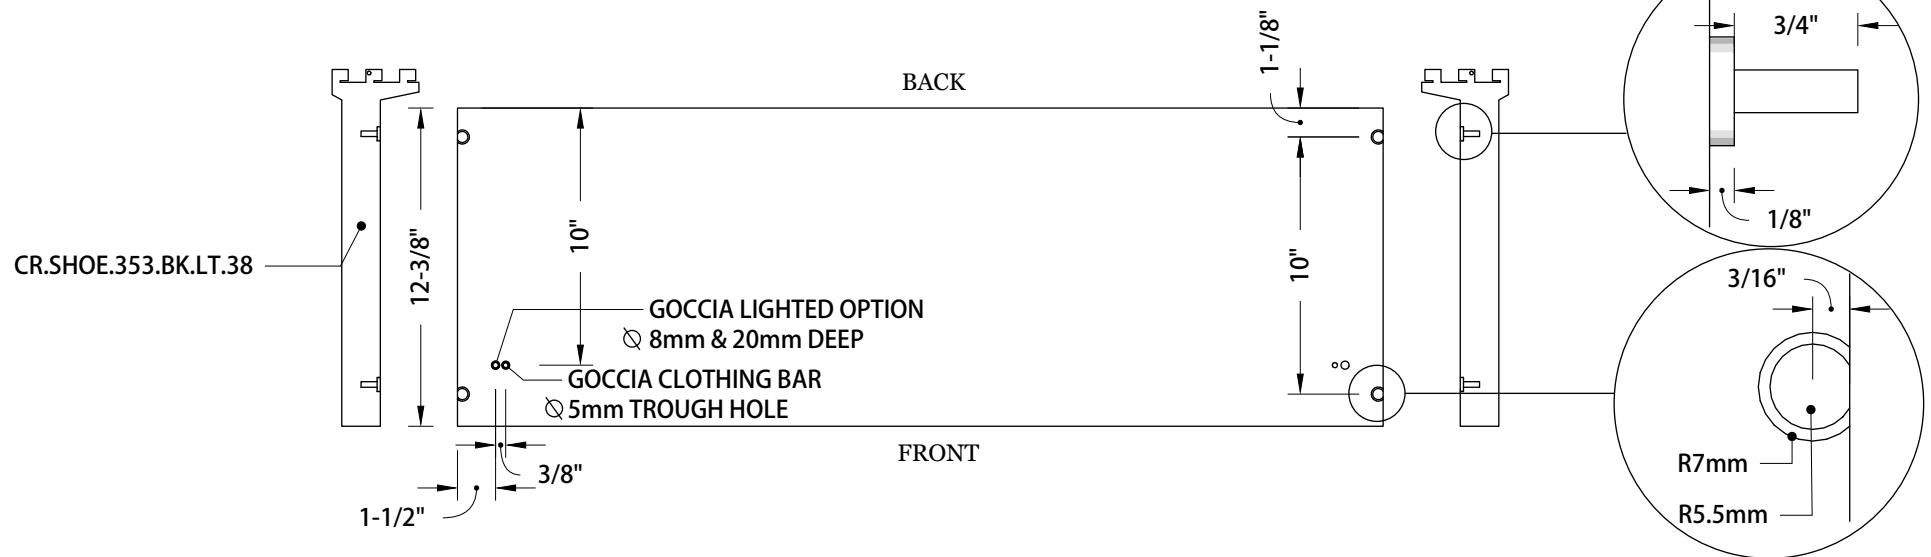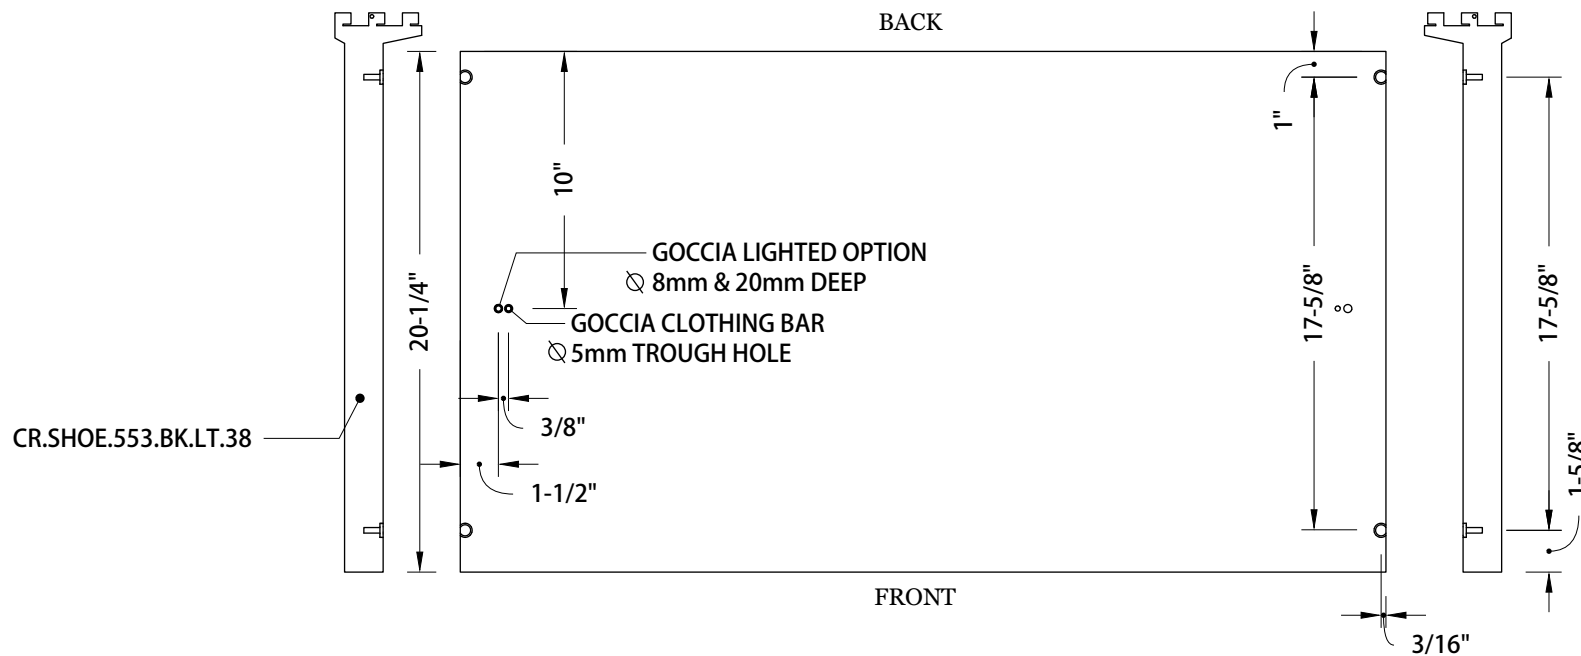

SALT VESTIERE



REVISIONS

	MM/DD/YY	REMARKS
1	09/21/23	...
2	--/--/--	...
3	--/--/--	...
4	--/--/--	...
5	--/--/--	...

04

A